


Ground Redevelopment Proposals

Autumn 2015



Visualisation of New Enclosures
Image Copyright Stuart Hannah, Architect

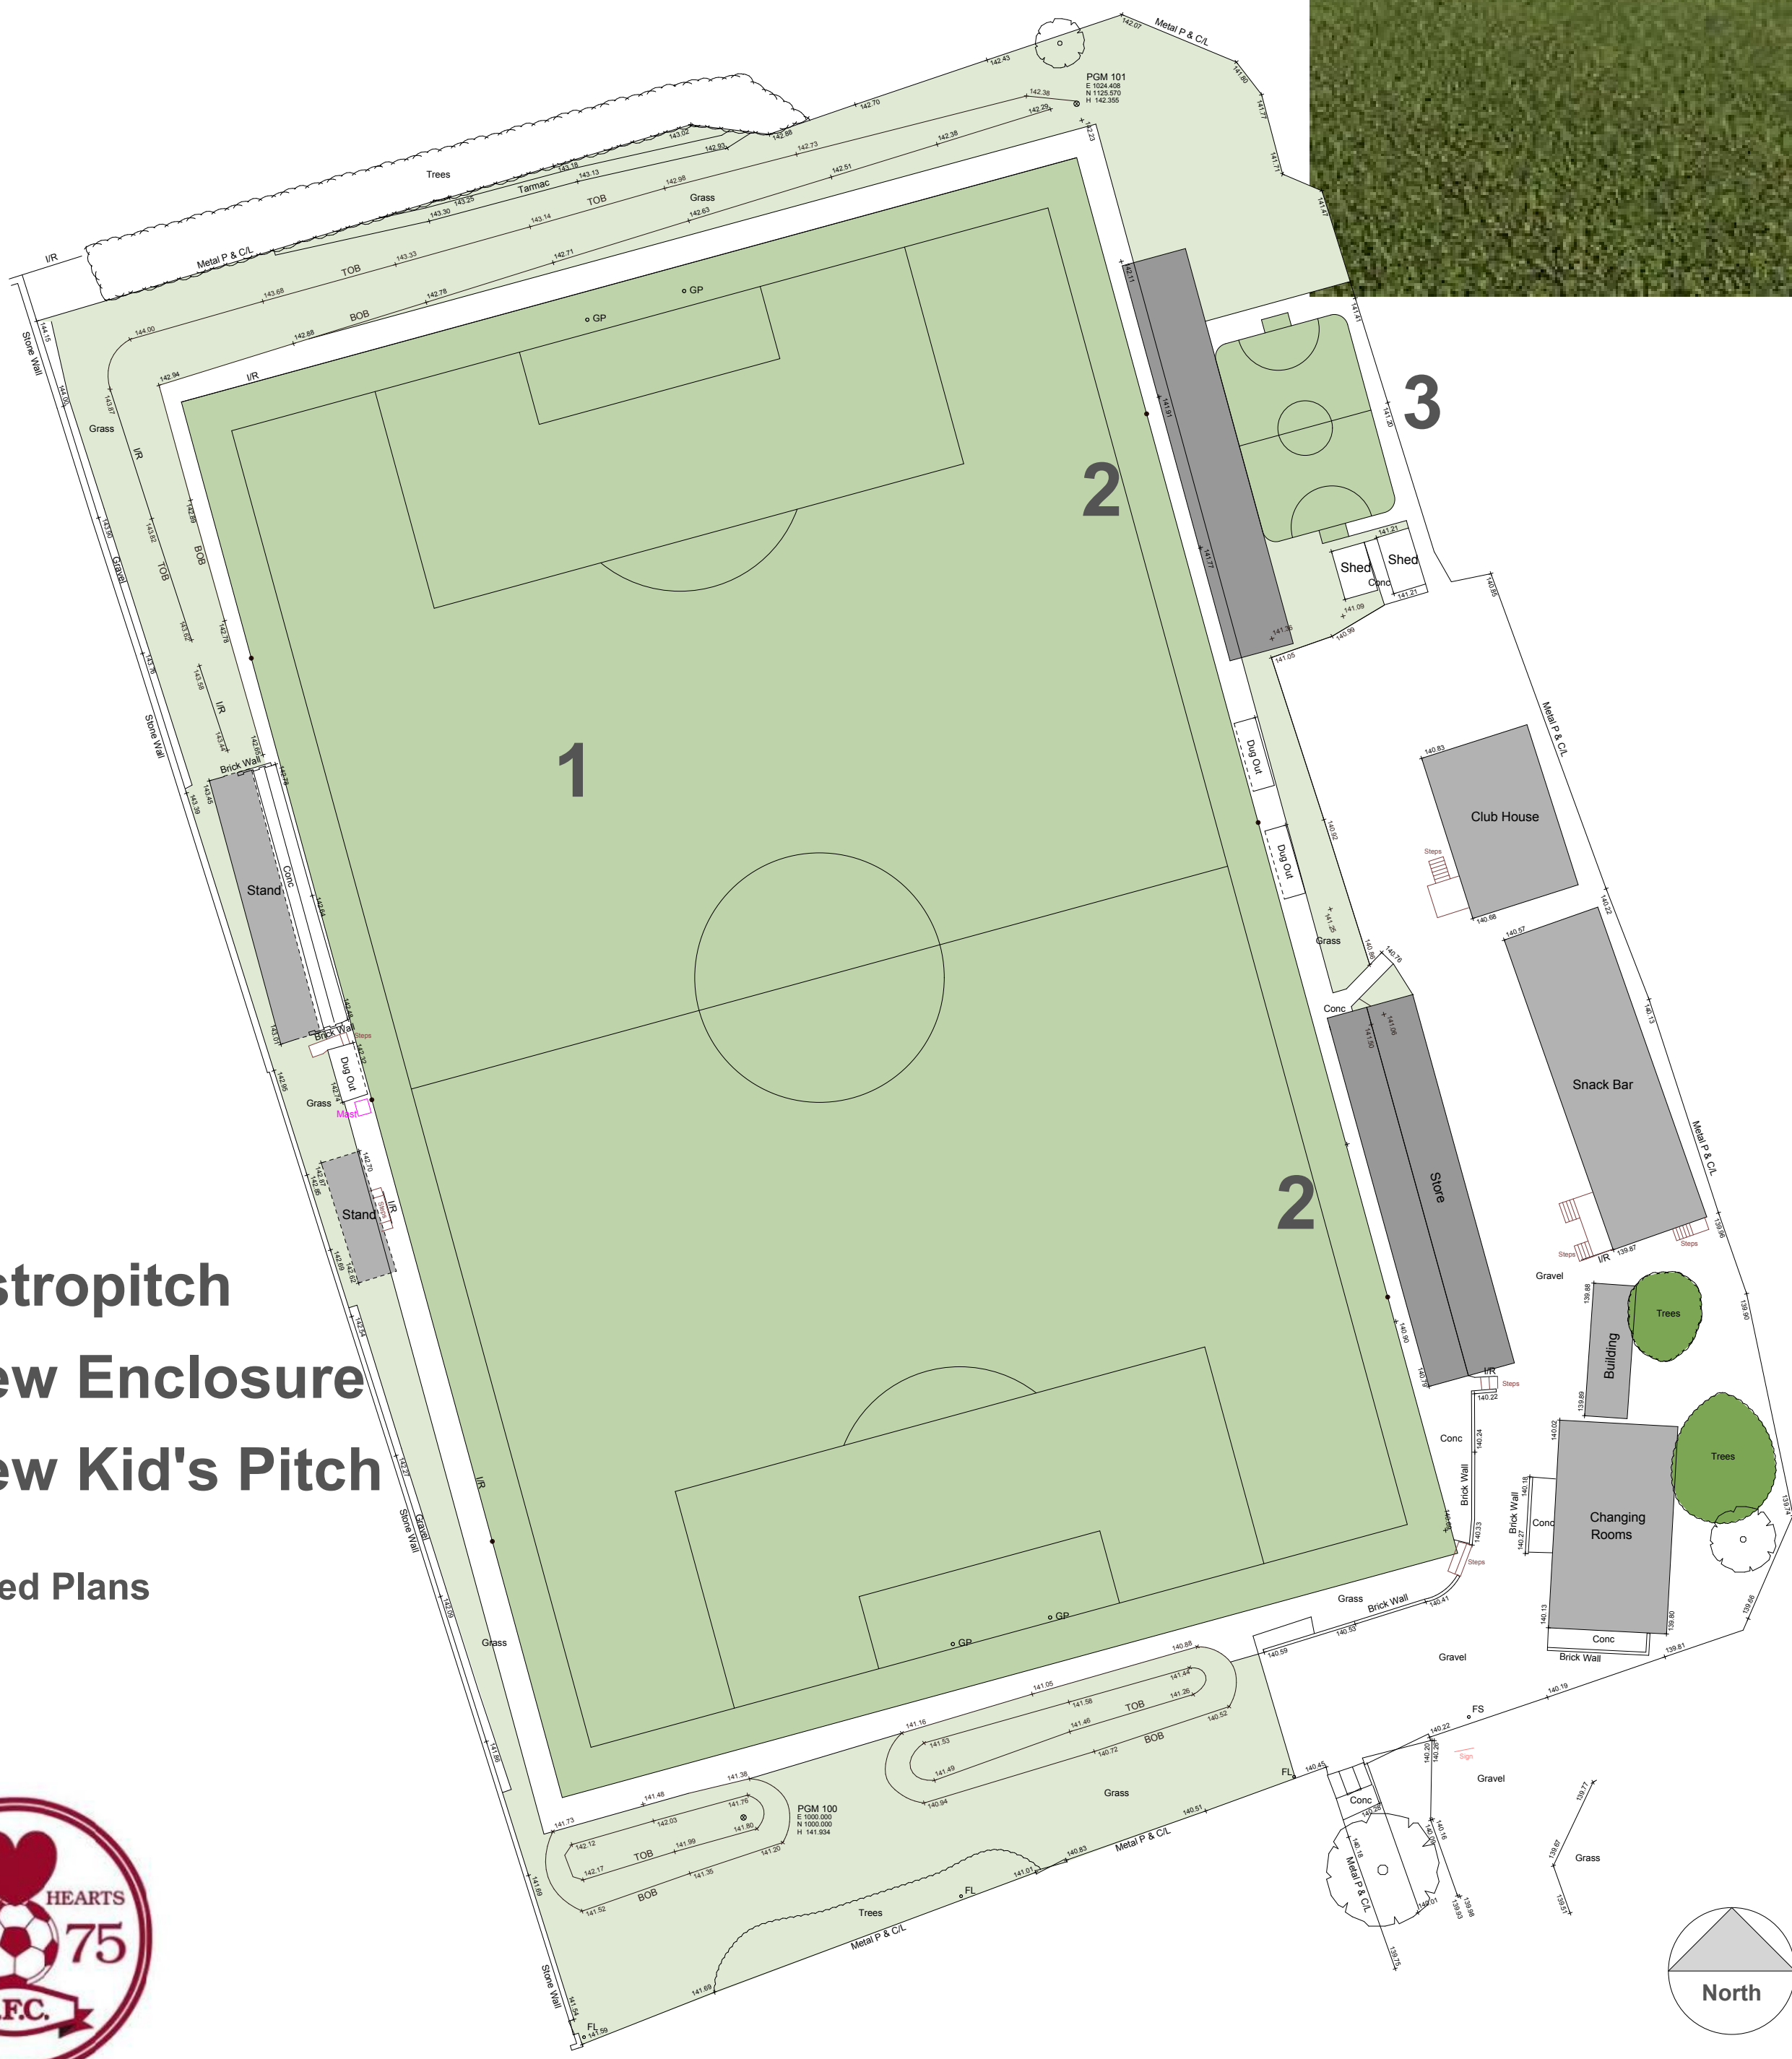

- 1. Astropitch
- 2. New Enclosure
- 3. New Kid's Pitch

Proposed Plans



Section Through Proposed New Enclosure